


2200423OUTEIA

10/08/2022

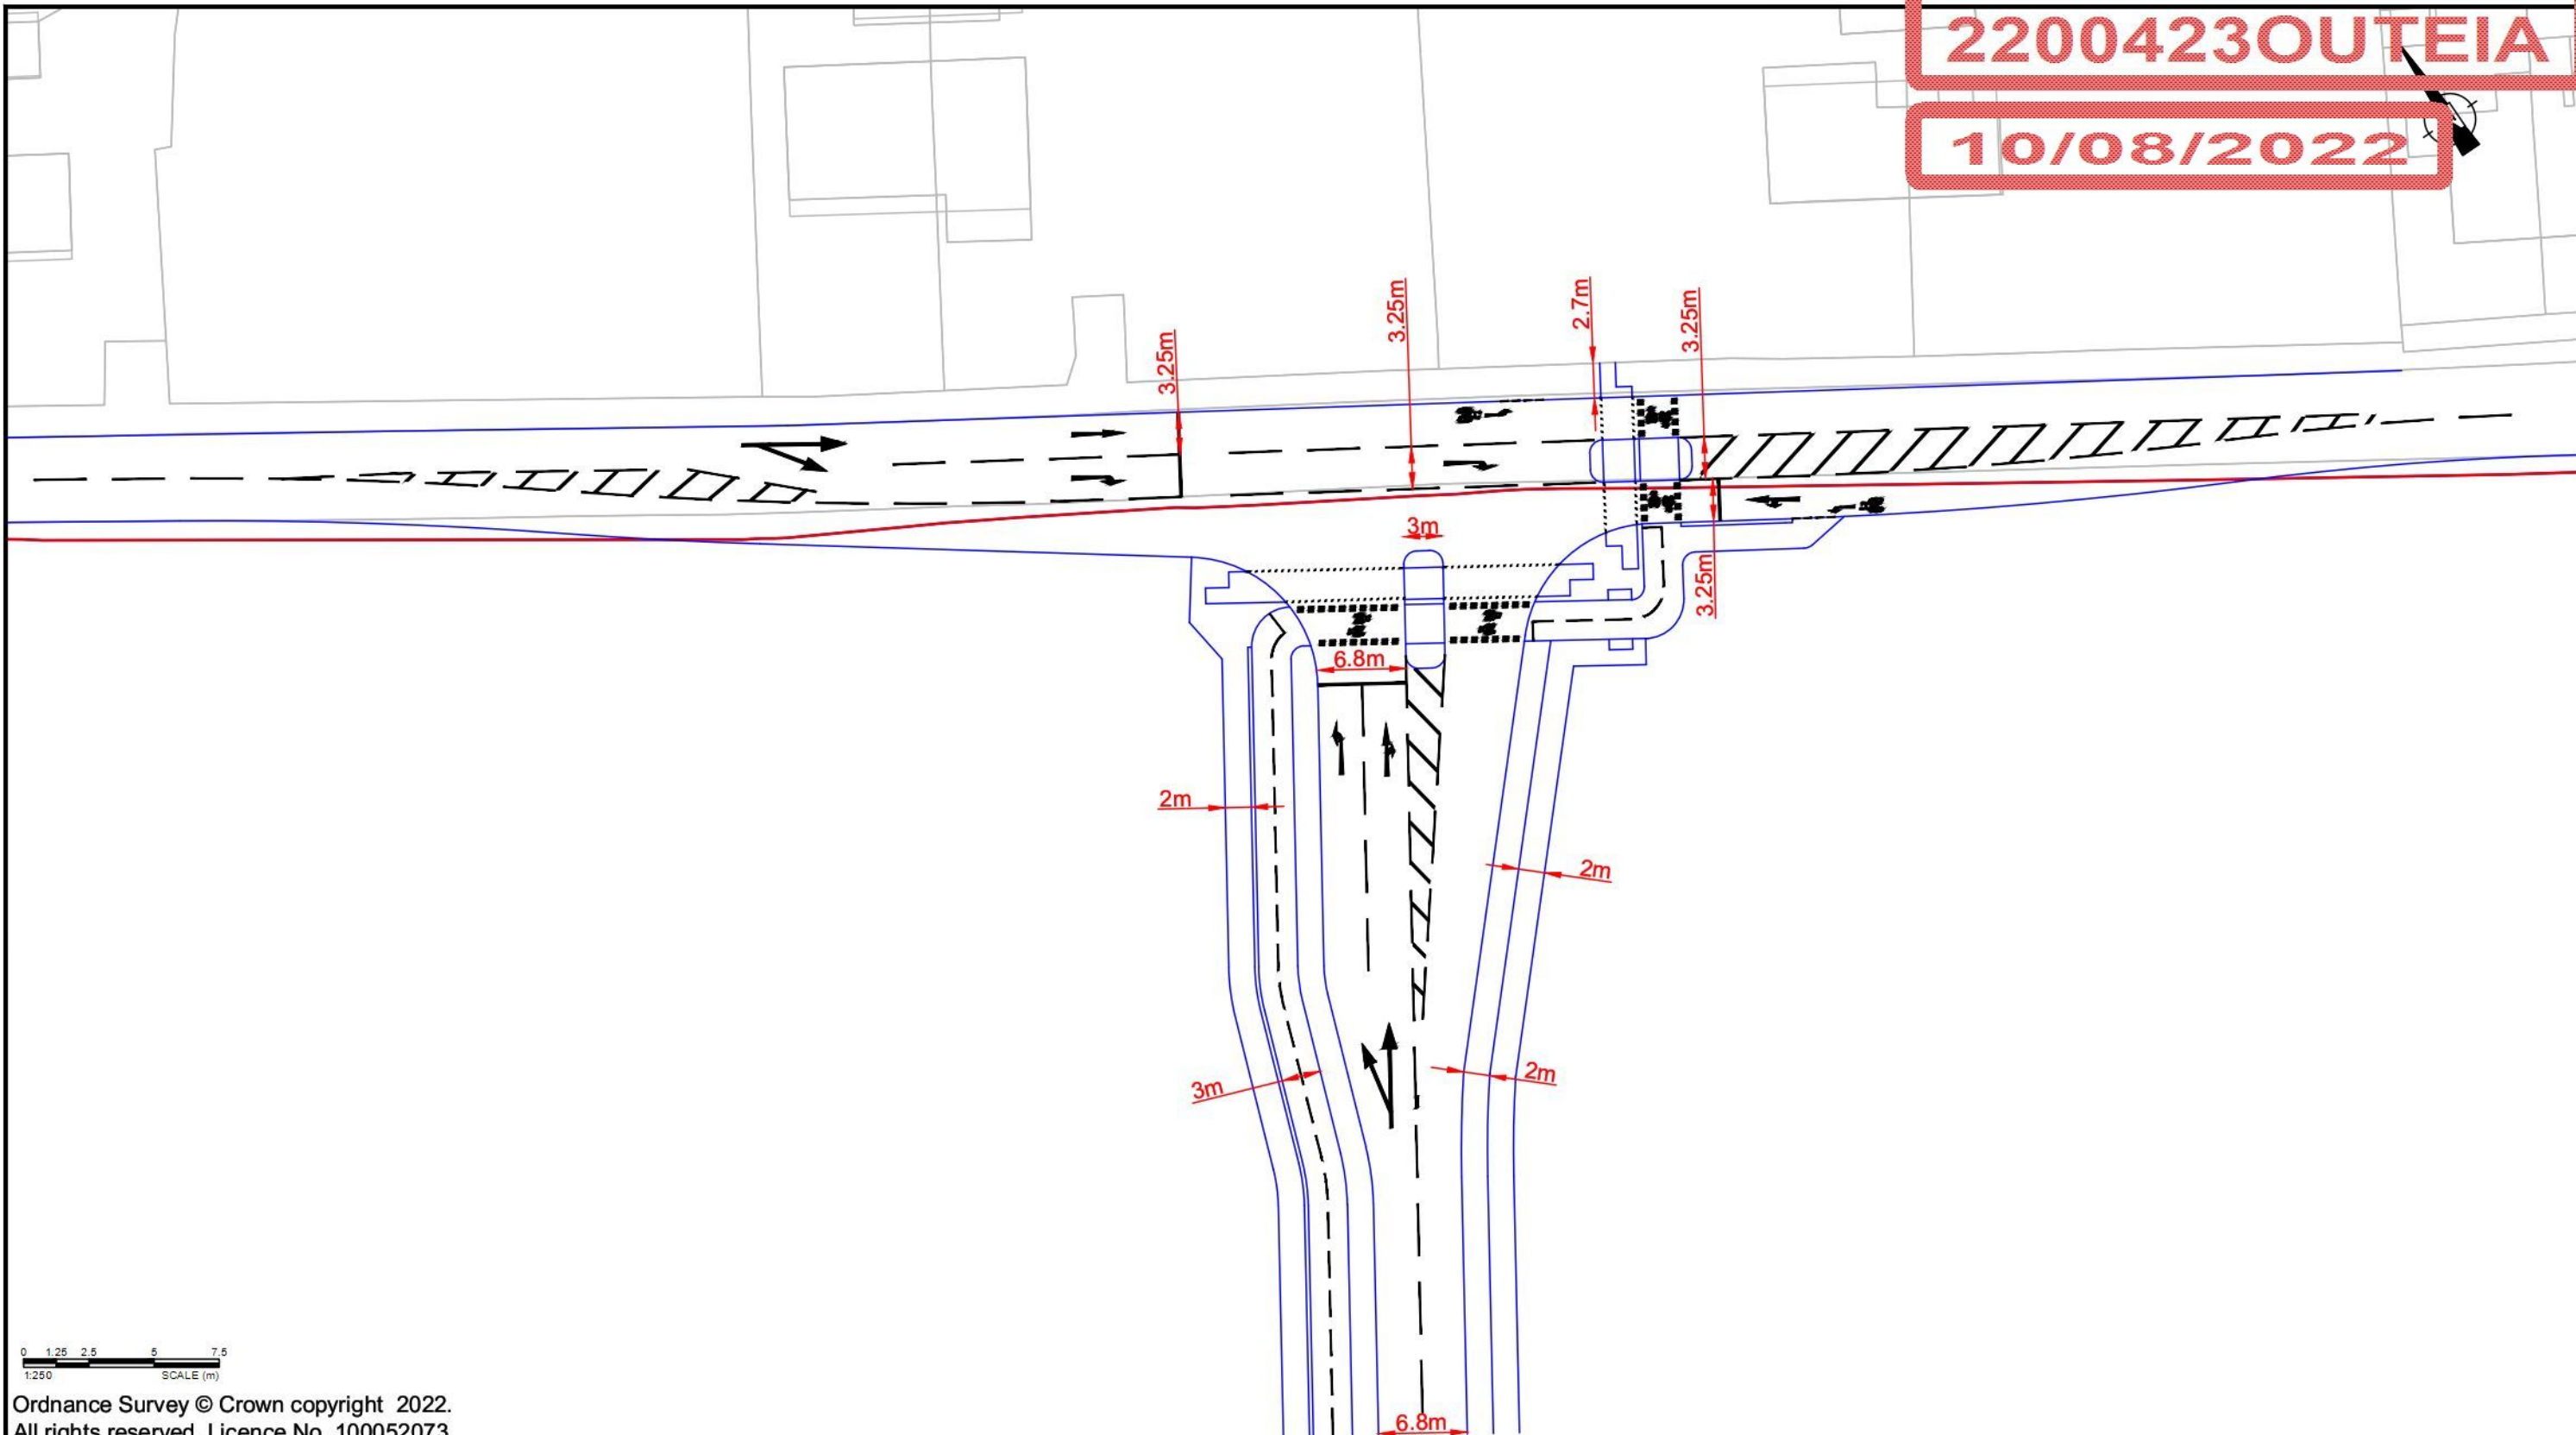

Ordnance Survey © Crown copyright 2022.  
 All rights reserved. Licence No. 100052073.

NOTE: THE PROPERTY OF THIS DRAWING AND DESIGN IS VESTED IN VECTOS (NORTH) LTD.  
 IT MUST NOT BE COPIED OR REPRODUCED IN ANY WAY WITHOUT THEIR PRIOR WRITTEN CONSENT.

REV.	DETAILS	DRAWN	CHECKED	DATE

**Notes:**

1. This is not a construction drawing and is intended for illustrative purposes only.
2. White lining is indicative only.

Hale Gate Road, Halton

---

Halebank Road Signalised Junction Arrangement

---

DRAWN: DJR	CHECKED: AS	DATE: 24.05.22	SCALES: 1:500 at A3
---------------	----------------	-------------------	------------------------

Harworth

**vectos.**

4th Floor Oxford Place, 61 Oxford Street, Manchester, M1 6EQ  
 0161 228 1008 e: manchester@vectos.co.uk

---

DRAWING NUMBER: VN91381-D103	REVISION: 
---------------------------------	---------------