


2200423OUTEIA

10/08/2022

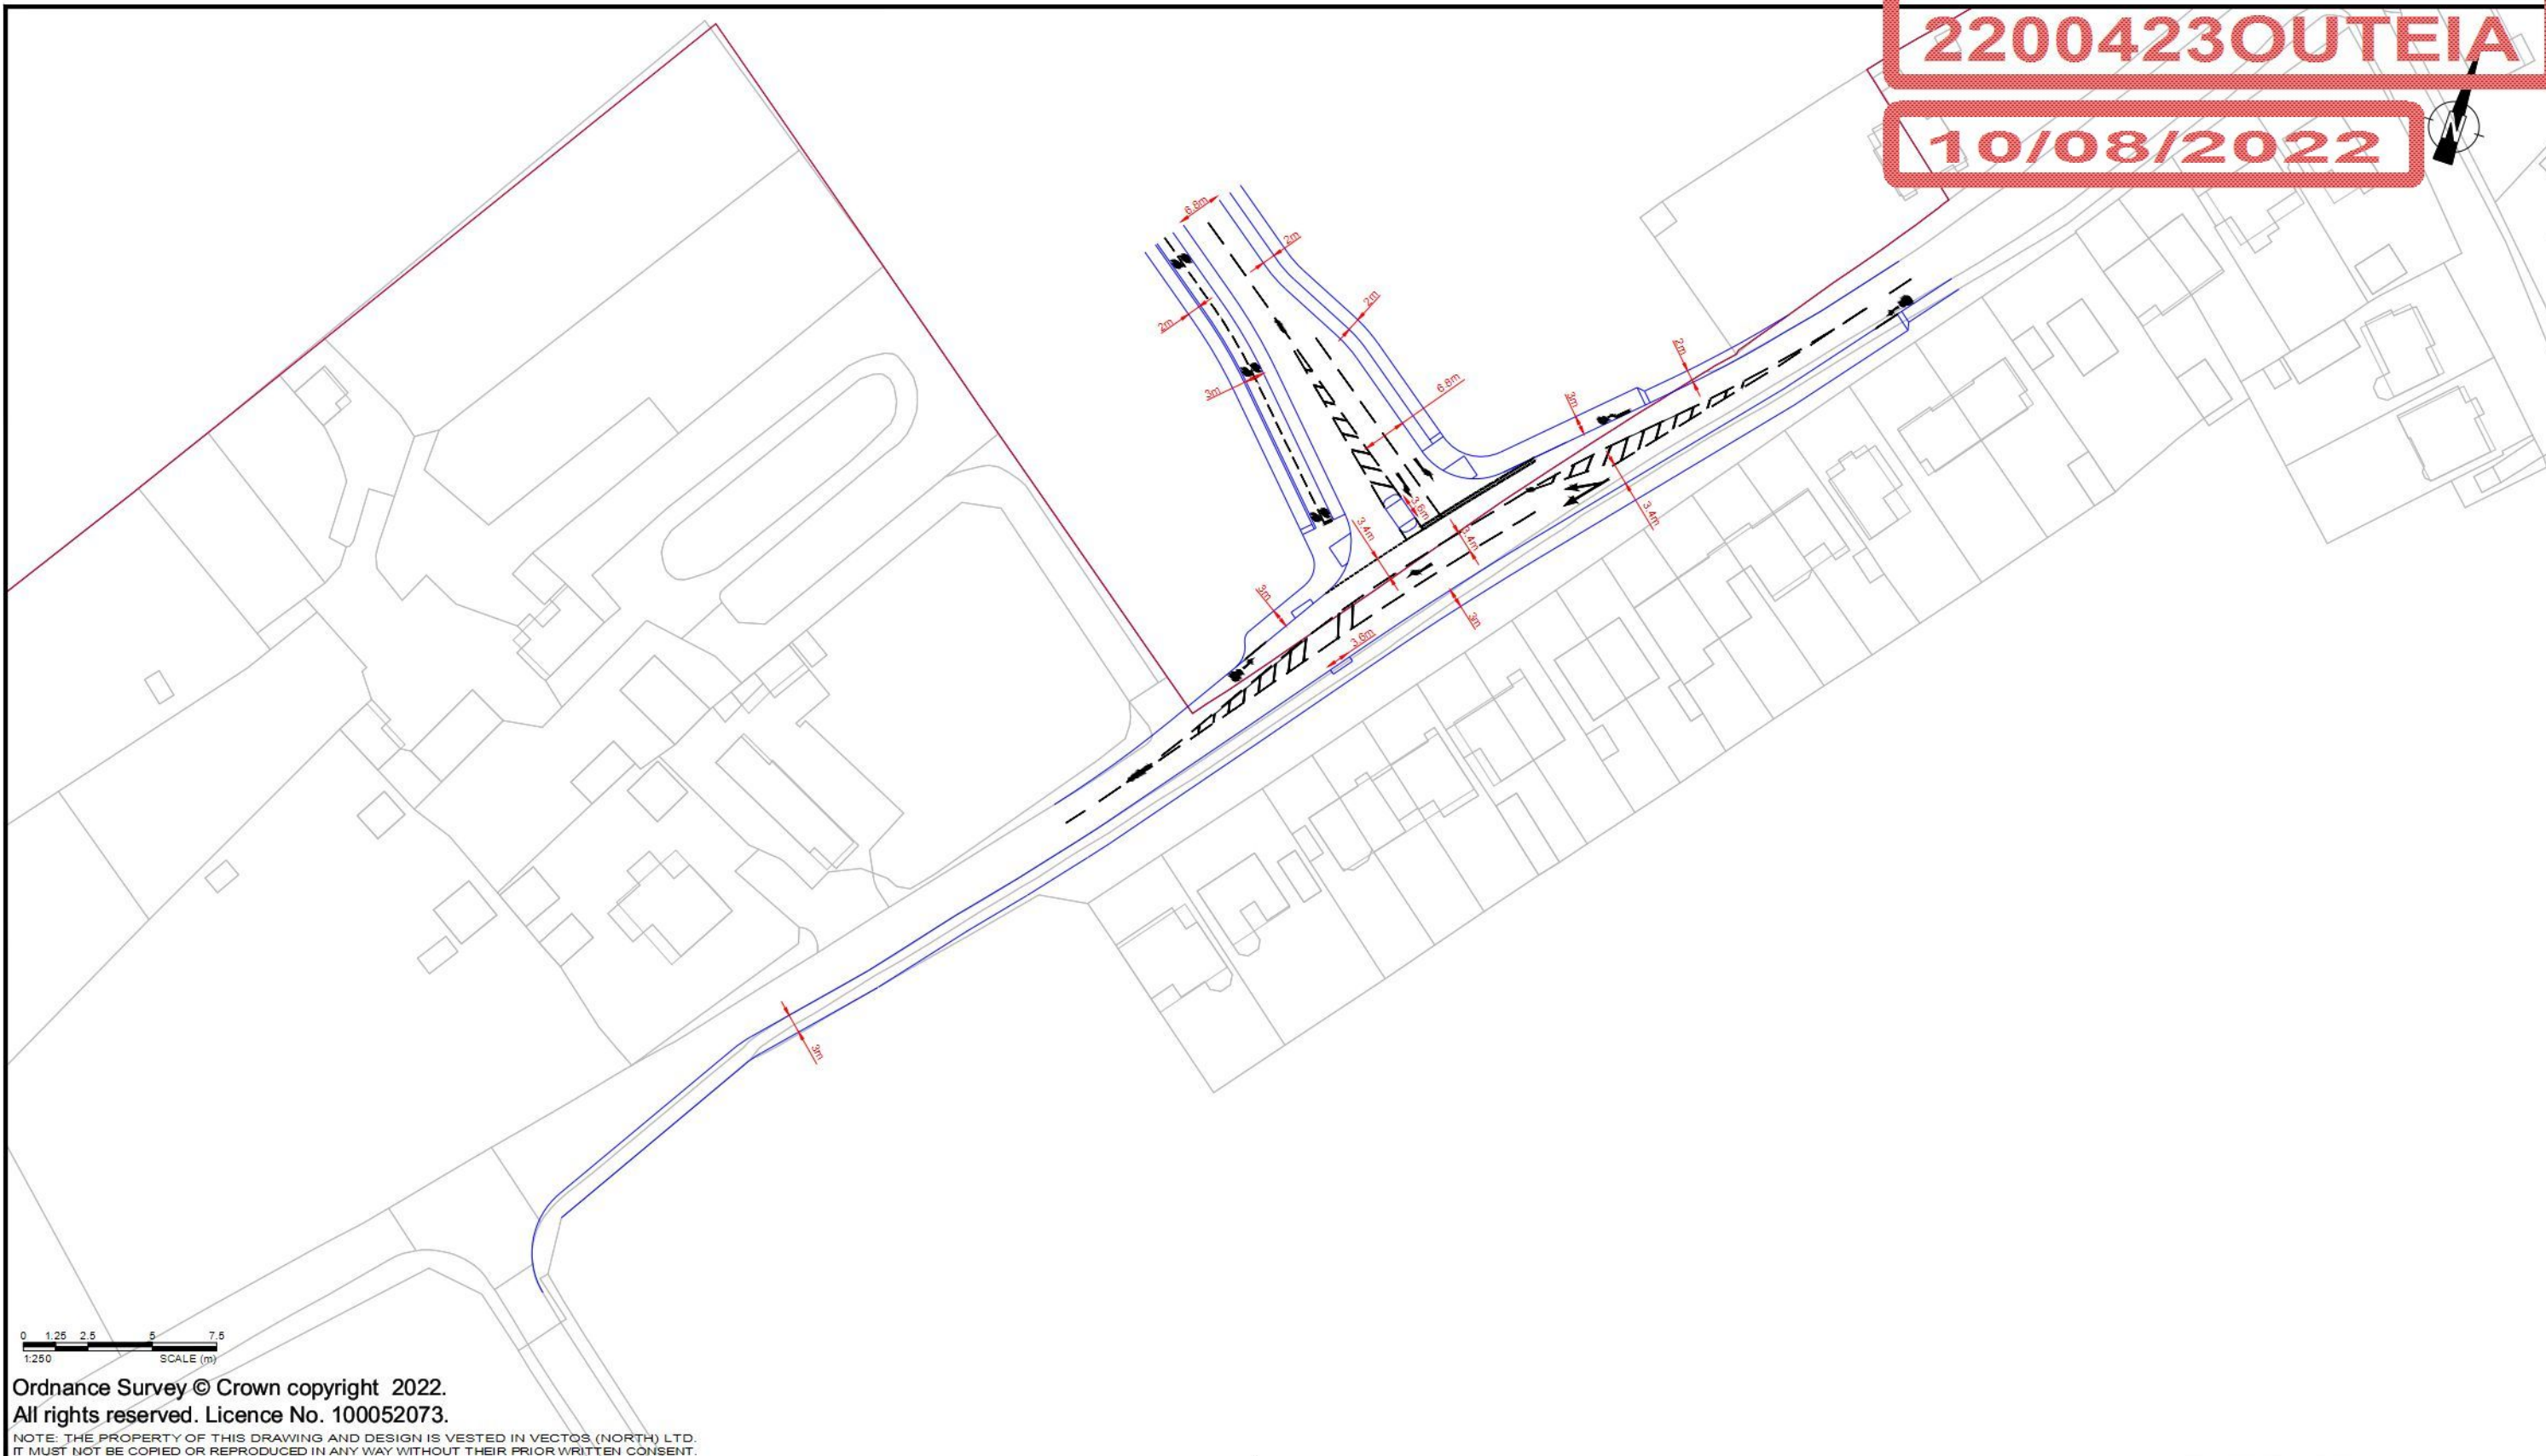

Ordnance Survey © Crown copyright 2022.
All rights reserved. Licence No. 100052073.

NOTE: THE PROPERTY OF THIS DRAWING AND DESIGN IS VESTED IN VECTOS (NORTH) LTD.
IT MUST NOT BE COPIED OR REPRODUCED IN ANY WAY WITHOUT THEIR PRIOR WRITTEN CONSENT.

REV.	DETAILS	DRAWN	CHECKED	DATE

Notes:

1. This is not a construction drawing and is intended for illustrative purposes only.
2. White lining is indicative only.

Hale Gate Road, Halton

Hale Gate Road Ghost Island Priority-controlled

DRAWN:	CHECKED:	DATE:	SCALES:
DJR	AS	24.05.22	1:1000 at A3

Harworth

vectos.

4th Floor Oxford Place, 61 Oxford Street, Manchester, M1 6EQ
0161 228 1008 e: manchester@vectos.co.uk

DRAWING NUMBER:	REVISION:
VN91381-D106	.